
PHASING PLAN NOTES

- DISPLAYED PHASING IS CONCEPTUAL IN NATURE AND IS PENDING FINAL ELECTRICAL CONNECTIONS TO BUILDINGS. AS ELECTRICAL DESIGN IS COMPLETED, PHASING WILL BE ADJUSTED ACCORDINGLY.
- 2. CONTRACTOR SHALL PRIORITIZE SUBSTANTIAL COMPLETION OF SITE WORK AND RESTORATION OF ALL WORK AROUND THE MAIN QUAD. PREFERRED COMPLETION TIME IS BY MID-AUGUST 2025 WITH REQUIRED COMPLETION BY SEPTEMBER 3,
- 3. CONTRACTOR SHALL MINIMIZE DISTURBANCES TO PEDESTRIAN WALKWAYS ALONG

© 2025 BL COMPANIES, INC. THESE DRAWINGS SHALL NOT BE UTILIZED BY ANY PERSON, FIRM OR CORPORATION WITHOUT THE SPECIFIC WRITTEN PERMISSION OF BL COMPANIES.

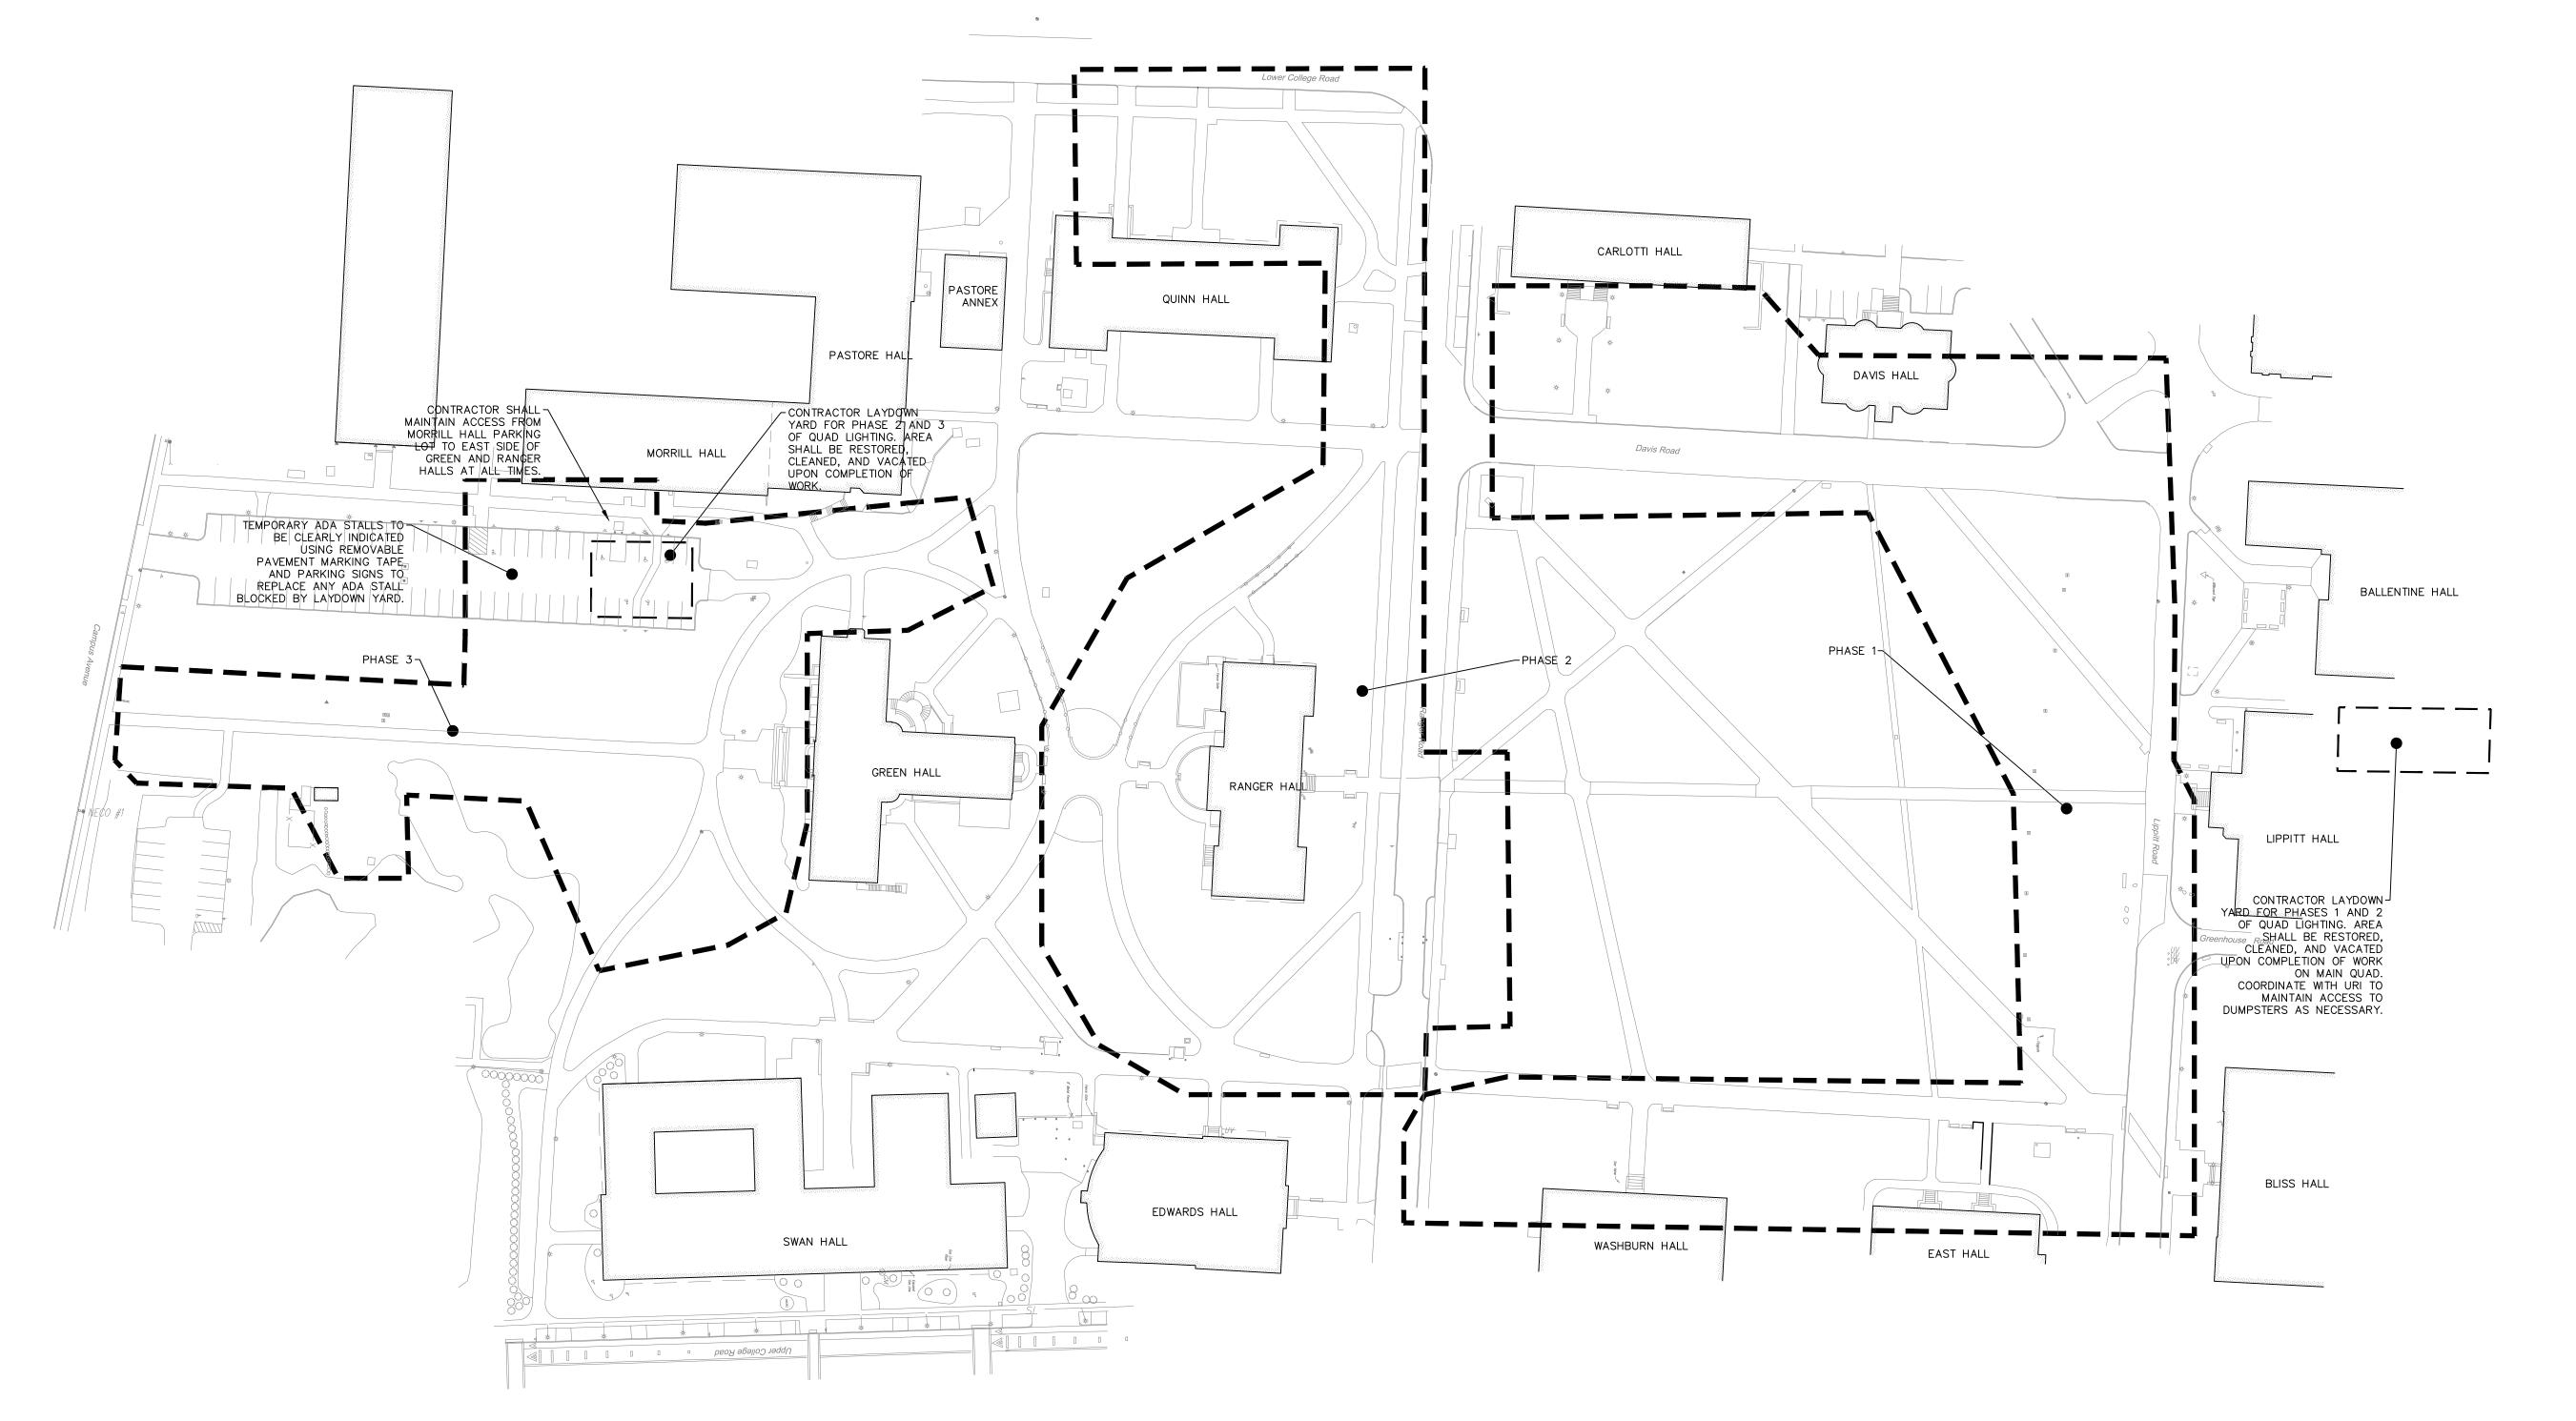



Architecture Engineering Environmental Land Surveying



2346 Post Road, Suite 100 Warwick, RI 02886 (401) 400-4492 (203) 630-2615 fax

URI GREEN HALL & QUAD
UNIVERSITY OF RHODE ISLAND
KINGSTON, RI

ons Desc.

REVISIONS No. Date

Designed
Drawn
Reviewed
Scale
Project No.
Date
Issued for:

Project No. 2301466
Date 2/21/2025
Issued for:
ISSUED FOR BID

R.M.R.

PHASING PLAN

G0.01